




Section A-A

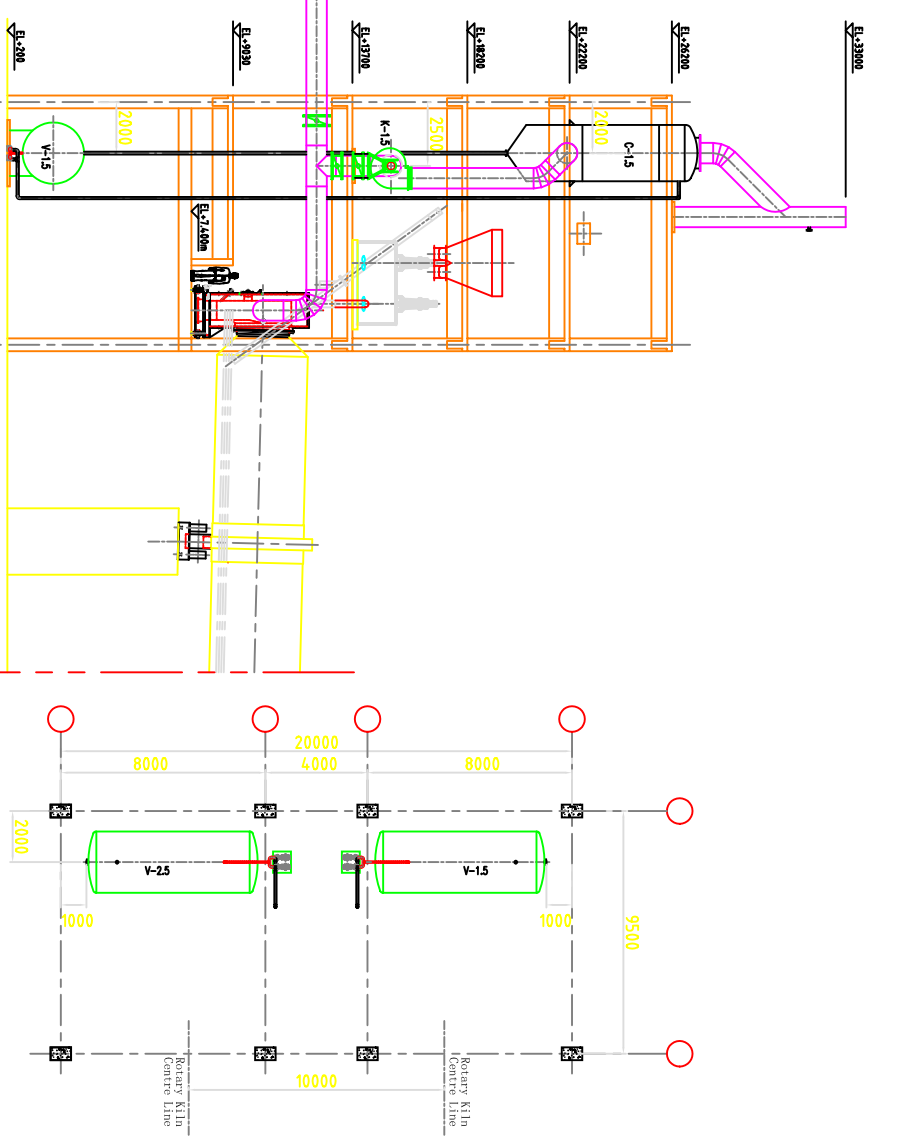


PLAN FROM EL+200 TO EL+7400

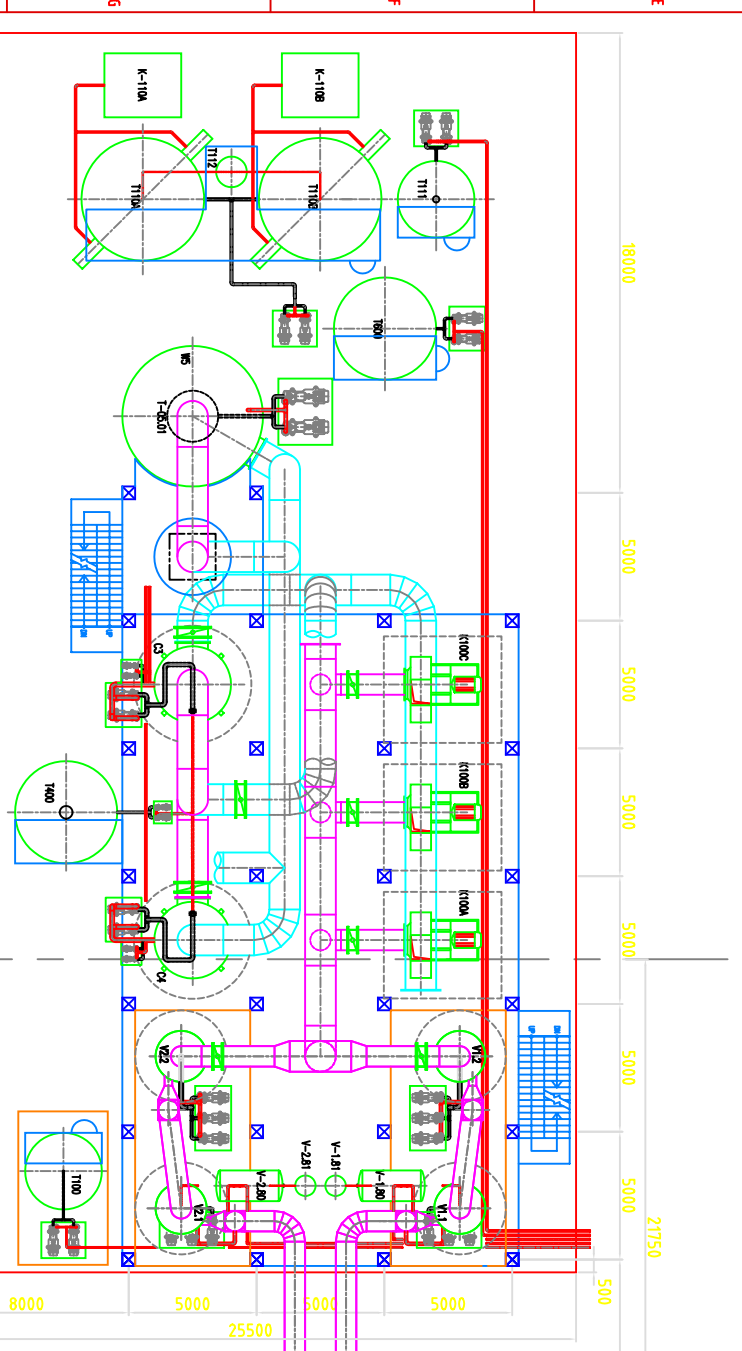

Plan View

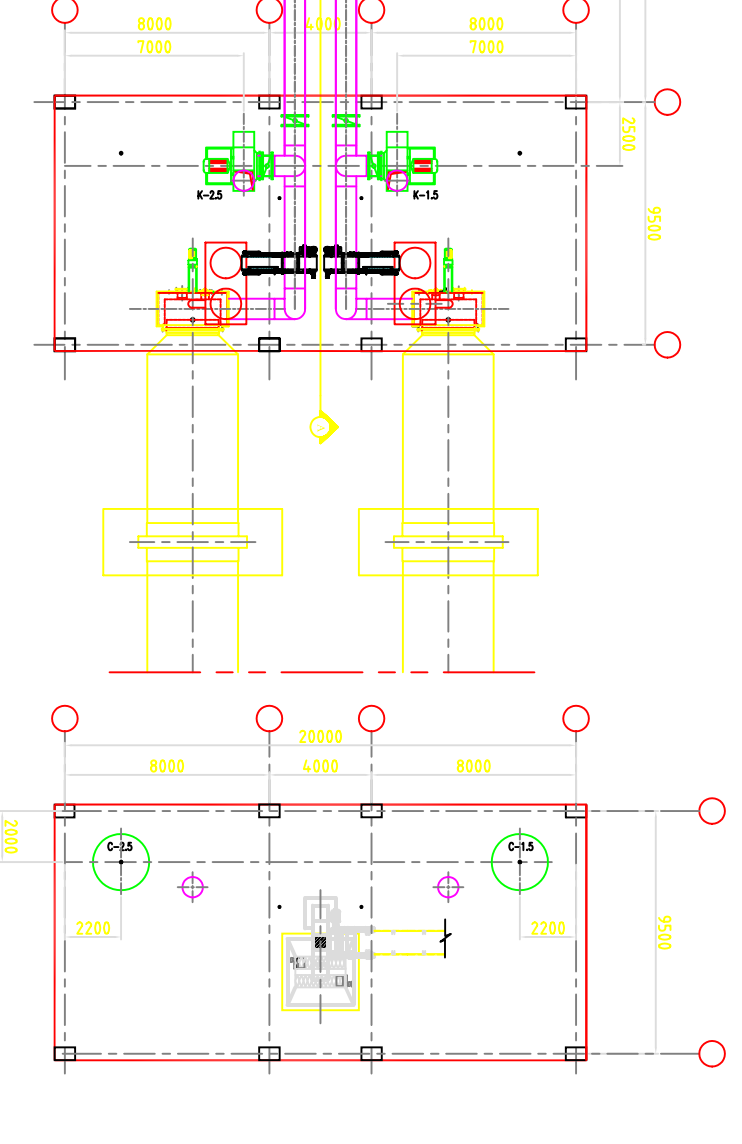

PLAN FROM EL+13700 TO EL+18200

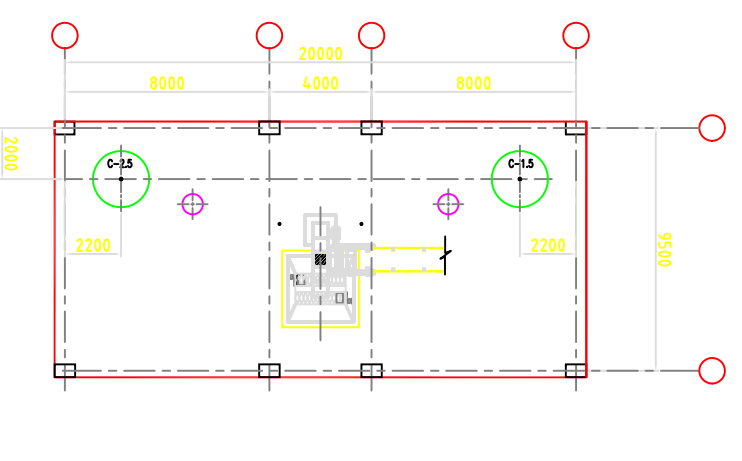

PLAN FROM EL+18200 TO EL+22200

FOR INFORMATION
30 NOV 2007

REV	DATE	DESCRIPTION	DRAWN	CHKD
B5	30.NOV.2007	FOR INFORMATION	Sandy	TM
B4	05.SEP.2007	FOR INFORMATION	Sandy	TM
B3	29.AUG.2007	FOR INFORMATION	Sandy	TM
B2	31.JUL.2007	FOR INFORMATION	Sandy	TM
A2	30.JUL.2007	FOR INFORMATION	Sandy	TM
A1	06.JUN.2007	FOR INFORMATION	Sandy	TM
A0	11.MAY.2007	FOR INFORMATION	Sandy	TM

atea ENVIRONMENTAL TECHNOLOGY PTE LTD
 731 North Bridge Road
 #02-01 Singapore 198699
 Tel. (65) 6341 5018 - Fax. (65) 6396 6018
 Environmental Technology Co. Reg No. 200100531W

Lynas ENVIRON
 CONSULTANT

DRAWING TITLE: Exhibit 5.6.1
 Waste Gas Treatment System
 LAYOUT & SECTION A~D

DESIGNED : TM	DRAWN : Sandy	CHECKED : TM
JOB No. : M40 6480	SCALE : 1:150	DATE : 11.MAY.2007
DRAWING NO. : 1001	REV B5	

This print and it's copyright are the property of
atea ENVIRONMENTAL TECHNOLOGY PTE LTD